


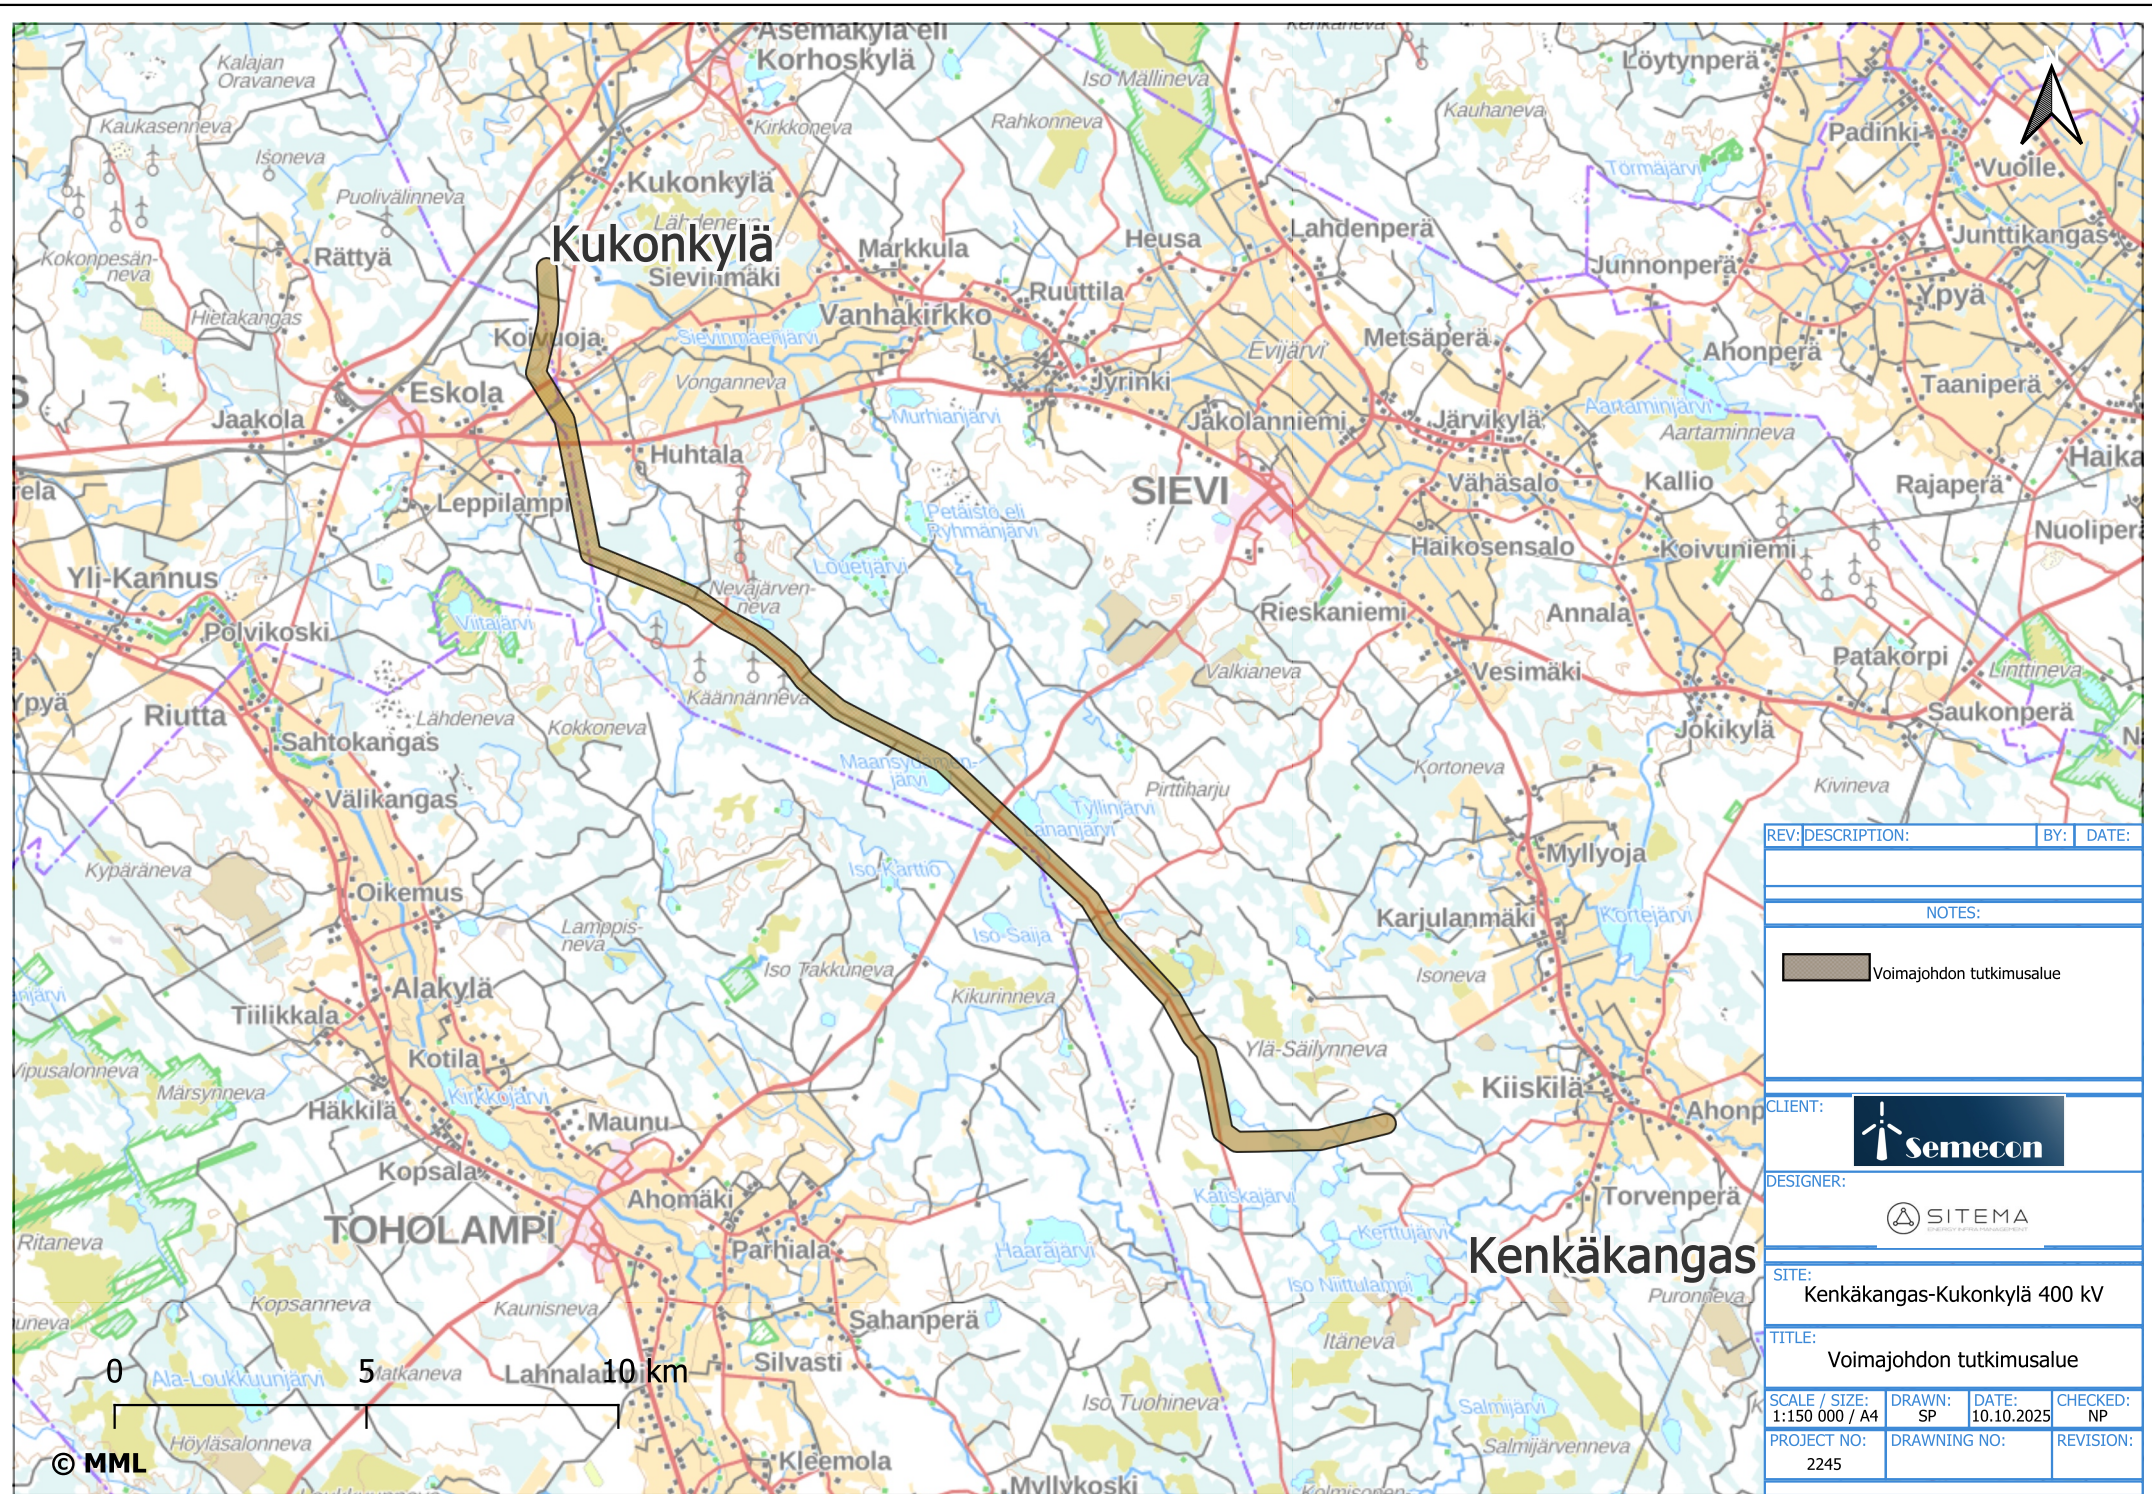

REV:	DESCRIPTION:	BY:	DATE:
NOTES:			
Voimajohdon tutkimusalue			
CLIENT: 			
DESIGNER: 			
SITE: Kenkäkangas-Kukonkylä 400 kV			
TITLE: Voimajohdon tutkimusalue			
SCALE / SIZE: 1:150 000 / A4	DRAWN: SP	DATE: 10.10.2025	CHECKED: NP
PROJECT NO: 2245	DRAWING NO:	REVISION:	